


Path for walkers and less mobile (2m wide)

Path for walkers (> 1m wide)

Path for walkers to be constructed (> 1m wide)

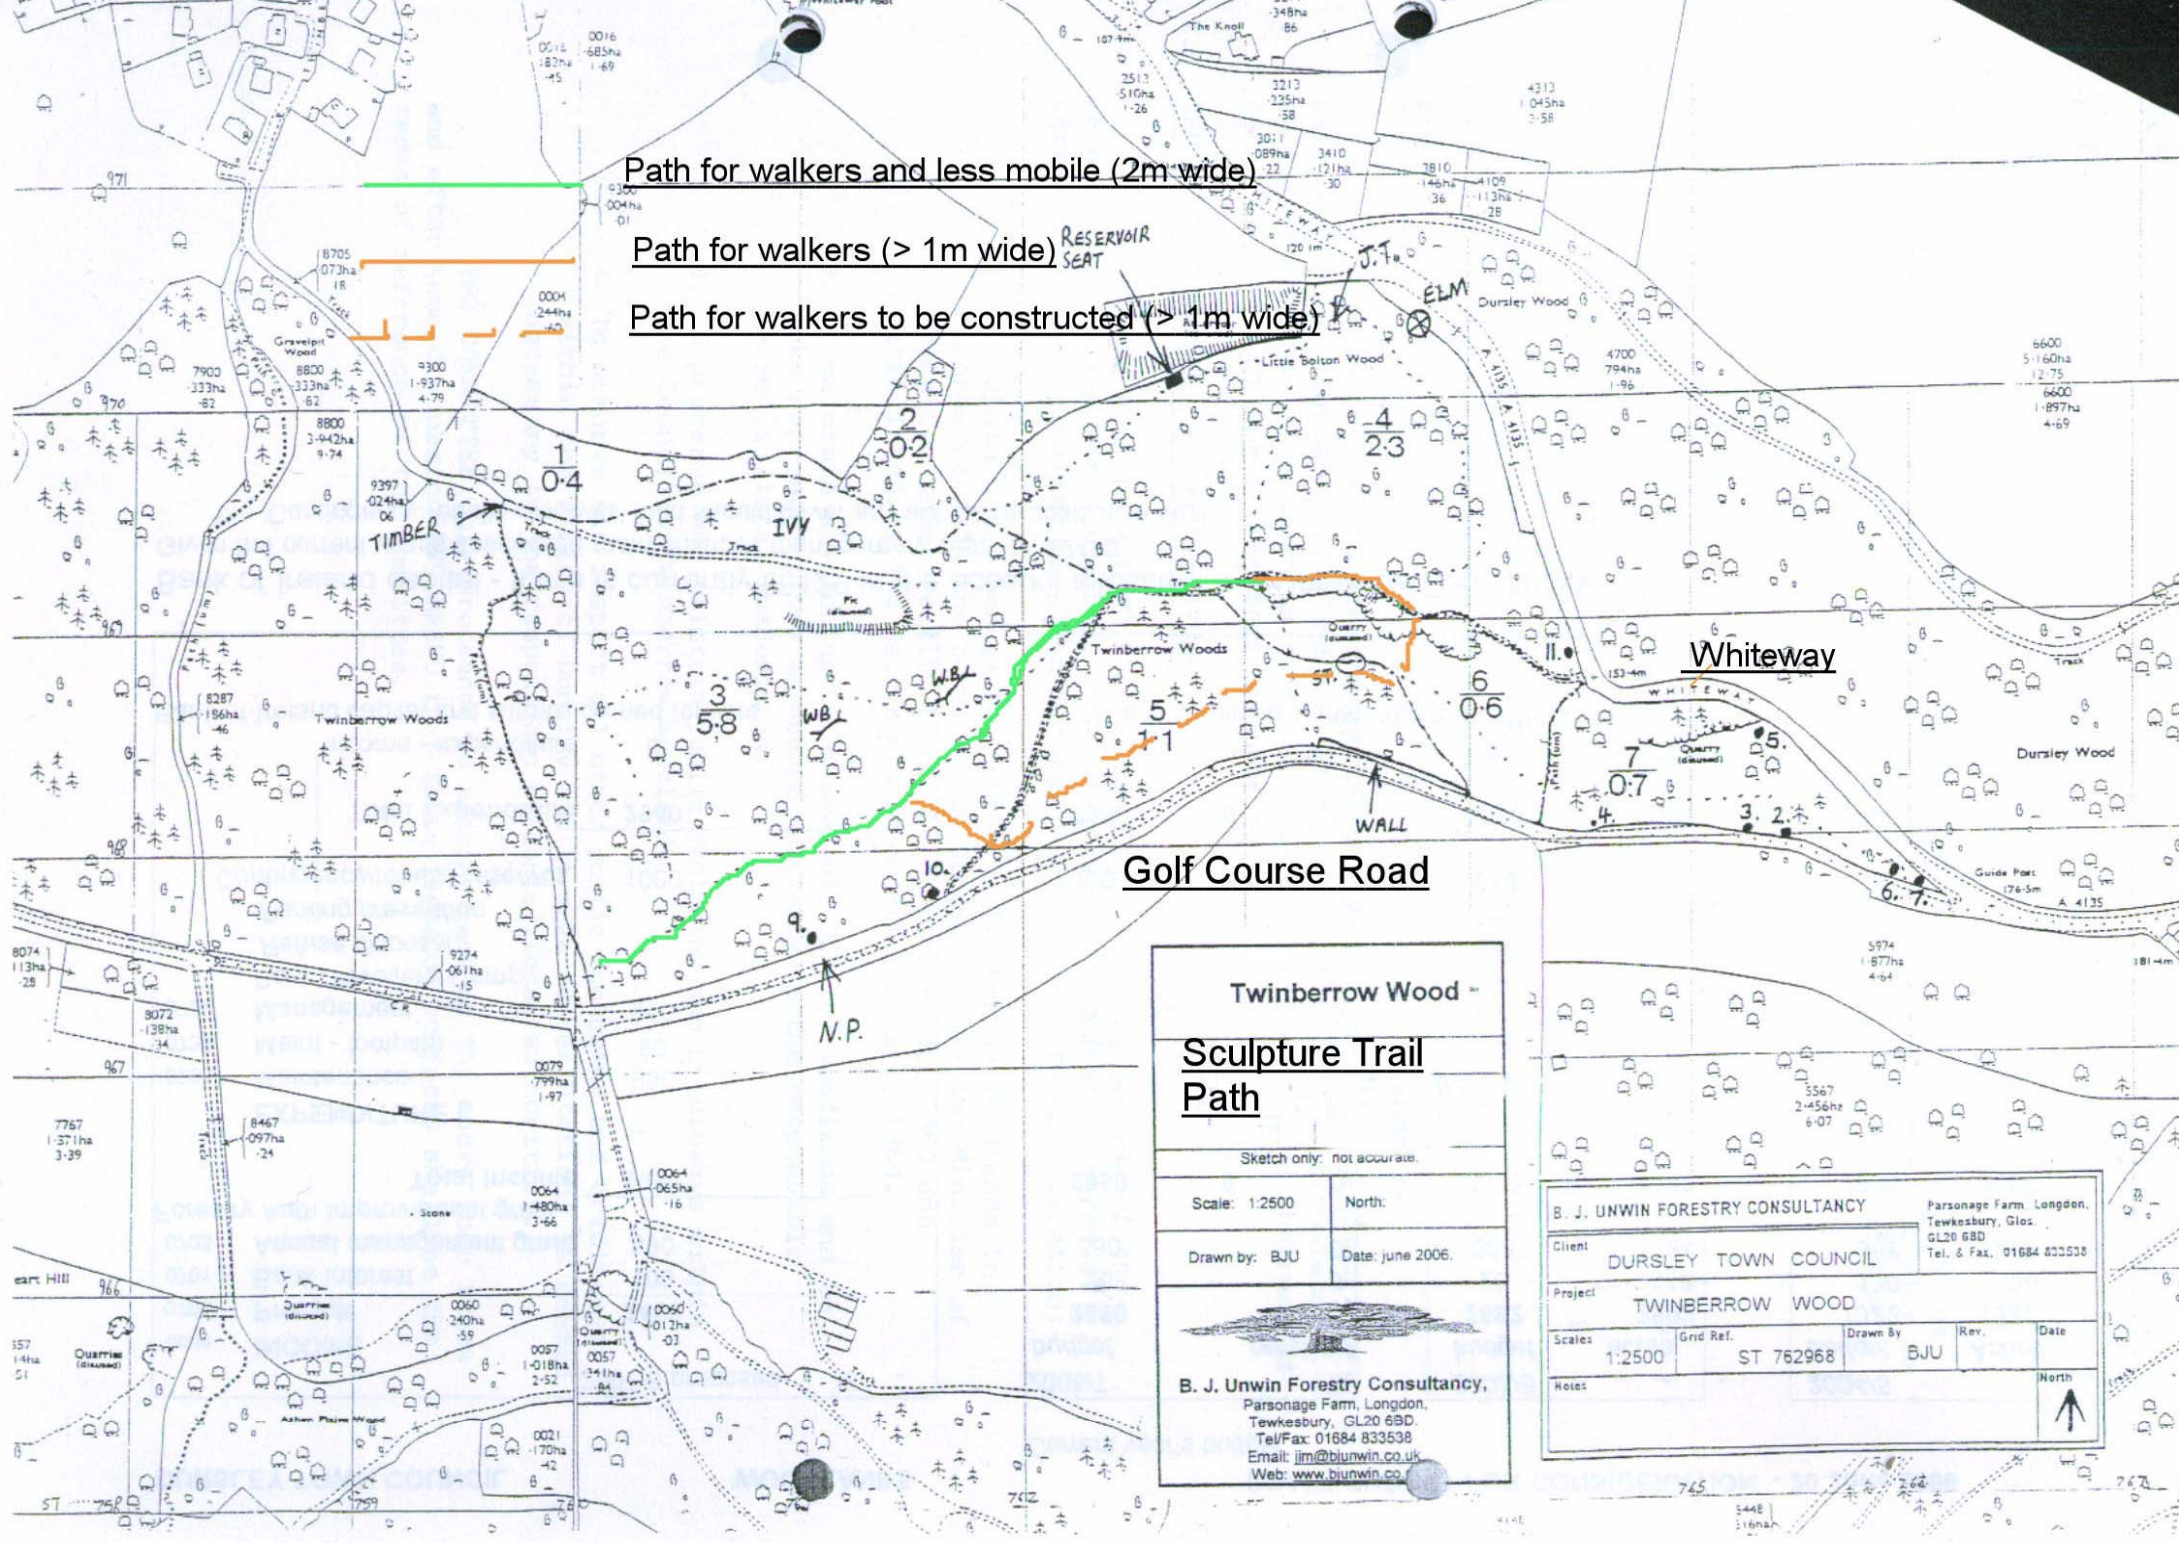

Golf Course Road

Whiteway

**Twinberrow Wood**

**Sculpture Trail Path**

Sketch only: not accurate.

Scale: 1:2500	North:
Drawn by: BJU	Date: June 2006.

**B. J. Unwin Forestry Consultancy,**  
 Parsonage Farm, London,  
 Tewkesbury, GL20 6BD.  
 Tel/Fax: 01684 833538  
 Email: jim@bjunwin.co.uk  
 Web: www.bjunwin.co.uk

<b>B. J. UNWIN FORESTRY CONSULTANCY</b>		Parsonage Farm, London, Tewkesbury, Glos. GL20 6BD Tel. & Fax. 01684 833538	
Client <b>DURSLEY TOWN COUNCIL</b>		Project <b>TWINBERROW WOOD</b>	
Scales 1:2500	Grid Ref. ST 762968	Drawn By BJU	Rev. Date
Notes			North ↑